


BUILDING NO. 646

SCALE: 1/8" = 1'-0"

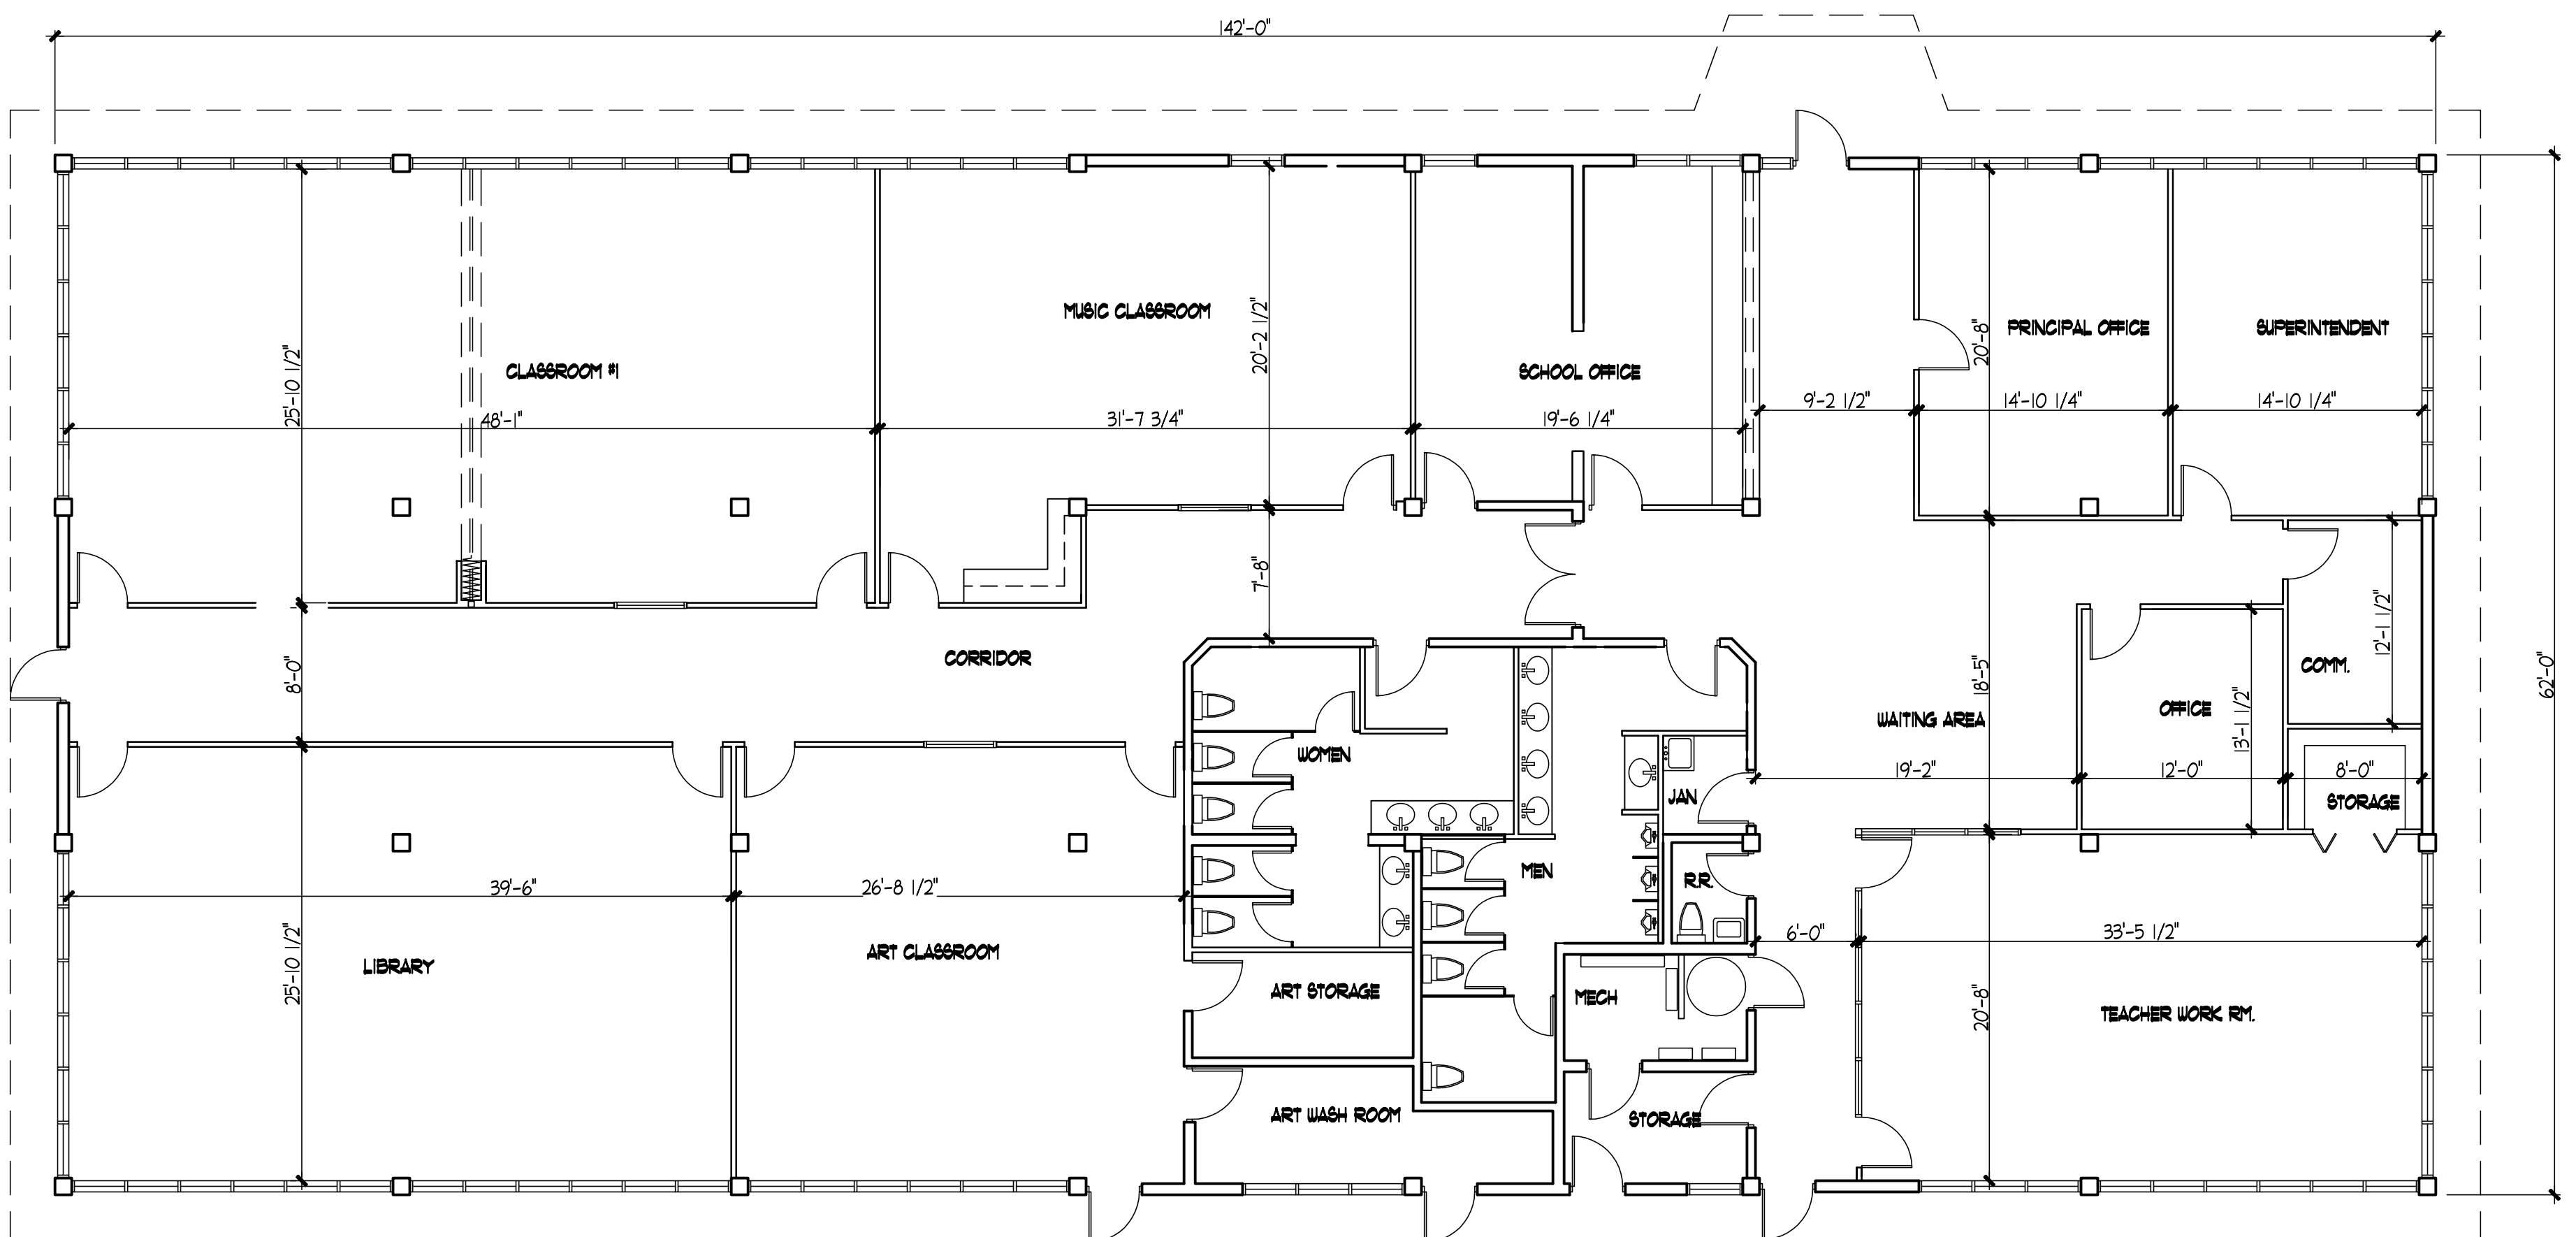

BUILDING NO. 645

SCALE: 1/8" = 1'-0"